

DEVELOPMENT PROPERTY

For Sale, Lease or BTS



MARK BOTTLES
REAL ESTATE SERVICES



PROPERTY INFORMATION:

Address: SWC Midland and Cherry Lane
Location: I-84, Exit 33, North on Midland
Acres: +/- 35
Zoning: AG
Price: Contact Agent

COMMENTS:

- Excellent location directly across from St Lukes and connected to Treasure Valley Market Place
- Fantastic momentum from ever busier Treasure Valley Marketplace
- Great access from I-84
- +/-11.5 Commercial acres to the north across Cherry also available

839 S. Bridgeway Place
Eagle, Idaho
P(208) 377-5700 F(208) 377-0035
www.markbottles.com

Mark Bottles
Cell: (208) 866-2222
Office: (208) 947-1075
mbottles@markbottles.com

Norm Brown
Cell: (208) 866-2450
Office: (208) 947-1086
nbrown@markbottles.com

DEVELOPMENT PROPERTY

For Sale, Lease or BTS



MARK BOTTLES
REAL ESTATE SERVICES



AERIAL WITH CONCEPTUAL

SWC MIDLAND & CHERRY, NAMPA



839 S. Bridgeway Place
Eagle, Idaho

P(208) 377-5700 F(208) 377-0035
www.markbottles.com

Mark Bottles

Cell: (208) 866-2222
Office: (208) 947-1075
mbottles@markbottles.com

Norm Brown

Cell: (208) 866-2450
Office: (208) 947-1086
nbrown@markbottles.com

DEVELOPMENT PROPERTY

For Sale, Lease or BTS




MARK BOTTLES
REAL ESTATE SERVICES



CONCEPTUAL - BUILDING WITH PADS

SWC MIDLAND & CHERRY, NAMPA

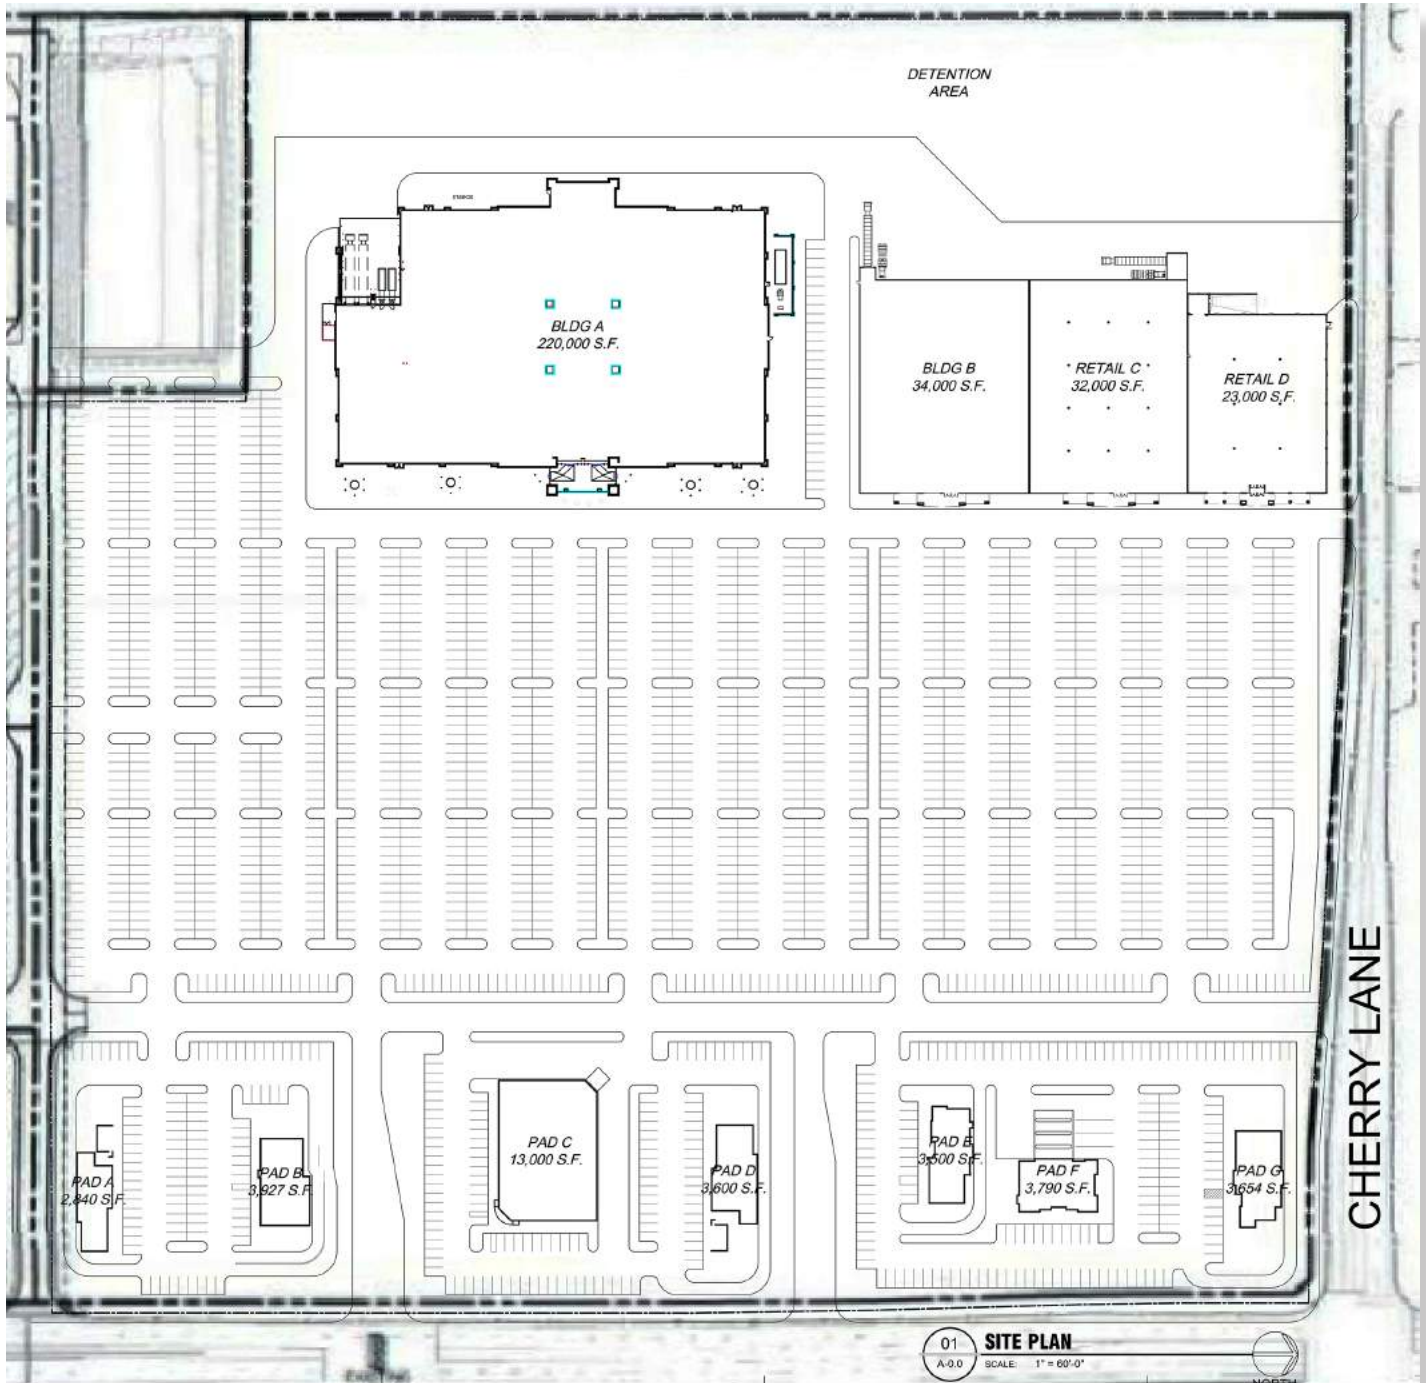

01 **SITE PLAN**
A-0.0 SCALE: 1" = 60'-0"



CHERRY LANE

839 S. Bridgeway Place
Eagle, Idaho
P(208) 377-5700 F(208) 377-0035
www.markbottles.com

Mark Bottles
Cell: (208) 866-2222
Office: (208) 947-1075
mbottles@markbottles.com

Norm Brown
Cell: (208) 866-2450
Office: (208) 947-1086
nbrown@markbottles.com

DEVELOPMENT PROPERTY

For Sale, Lease or BTS



MARK BOTTLES
REAL ESTATE SERVICES

MB AERIAL

SWC MIDLAND & CHERRY, NAMPA



839 S. Bridgeway Place
Eagle, Idaho

P(208) 377-5700 F(208) 377-0035

www.markbottles.com

Mark Bottles

Cell: (208) 866-2222

Office: (208) 947-1075

mbottles@markbottles.com

Norm Brown

Cell: (208) 866-2450

Office: (208) 947-1086

nbrown@markbottles.com